

# MARION COUNTY SURVEYOR'S OFFICE


## SECTION CORNER RECORD

DEBRA S. JENKINS  
MARION COUNTY SURVEYOR

SEC. 3 TWN. 14<sub>N</sub> RNG. 3<sub>E</sub>

BRYAN F. CATLIN, PLS  
TECHNICAL SUPERVISOR

Date: 8-7-09  
Party Chief: Greene  
Crew: Finney  
Type of Marker: Harrison  
Method of Establishment: County: 10-2-1998  
IN S.P.C. E Zone, NAD 83  
Name: 14030304  
N: 492 746.077 0(m)  
E: 54 541.018 0(m)

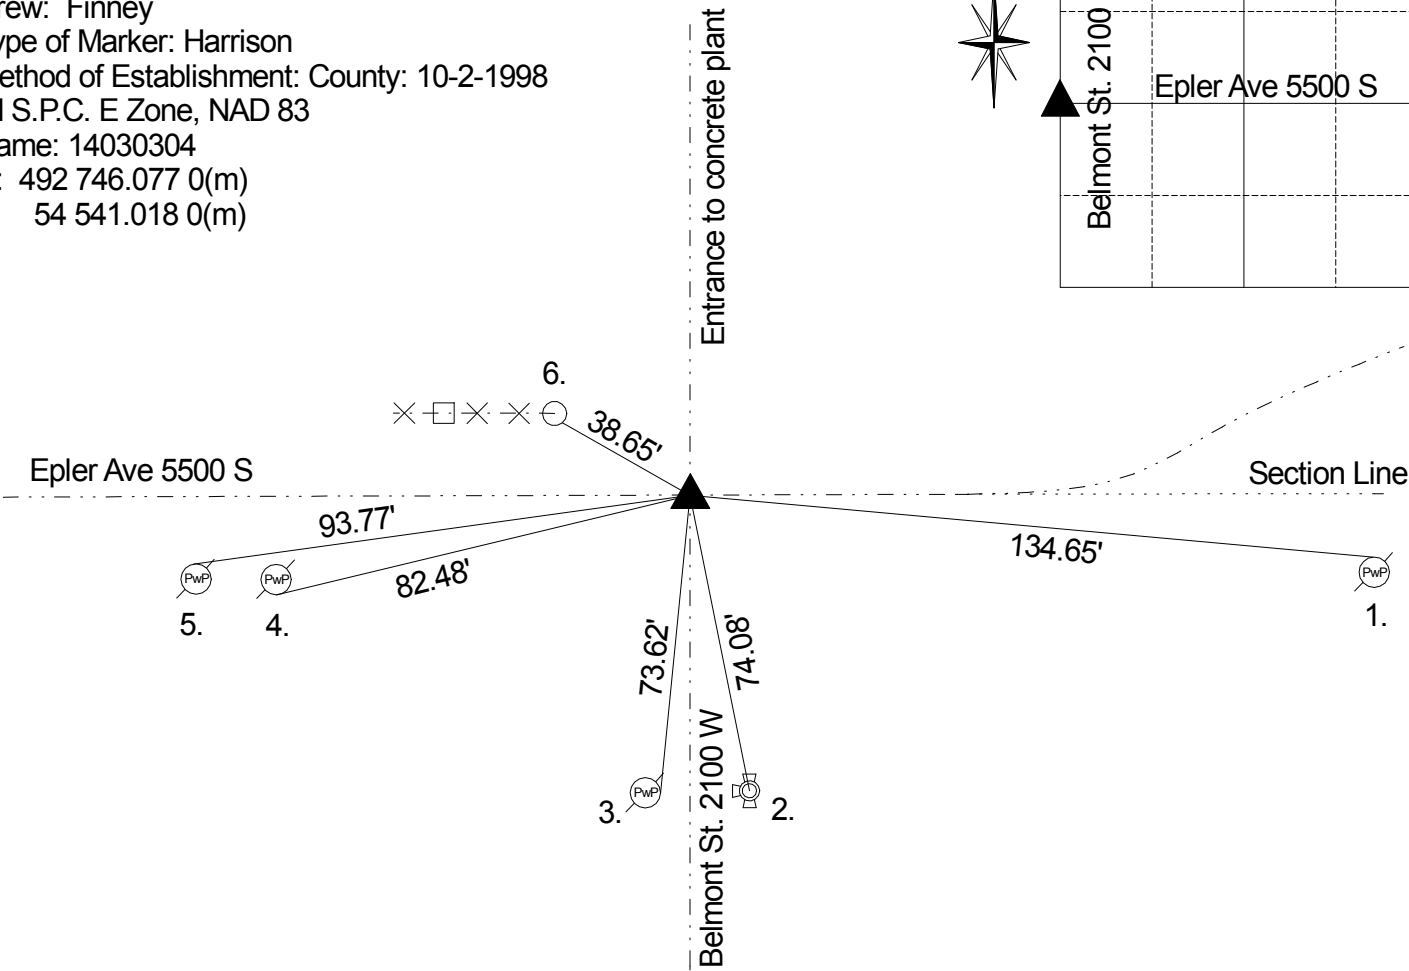

Corner originally set as a post in 1820 by Wm. B. Laughlin with the following witnesses: 6" hackberry bearing N 50 E 12 links and a 6" dogwood bearing S 55 W 19 links (Marion County Atlas p. 5). A survey by Percy Hasbrook on October 24, 1850 indicates a set rock with the following witnesses: 22" red oak bearing S 69 W 56 links and a 30" beech bearing S 11.5° E 91 links (Perry Legal Book p. 16). A survey by Frank Unversaw on 5/11/1955 indicates a steel pin over stone 16" down. Corner referenced by Monroe on 9/30/60 and called a steel pin over stone 16" down. Corner referenced by Miller on 6/3/75 and called a RR spike over stone 16" down. Corner referenced by Gries on 9/29/86 and called a RR spike over stone 16" down. Corner excavated on 6/4/90 by Greene and a PK nail was found at surface. A RR spike was found 3" down. A steel bolt was found 6" down. A stone was found 16" down. A #205 cast iron Harrison monument was set in position of the stone. Corner referenced by Kiste on 10/2/98 and called a Harrison monument. Corner referenced by Wilcoxon on 6/3/1999 and called a Harrison monument that was raised 3". Corner referenced by Kiste on 2/25/2004 and called a Harrison monument. Corner referenced by Greene on 8/7/09 and called a Harrison monument.

REF.	DISTANCE	DESCRIPTION
1.	134.65'	PK nail w/washer N PwP #78-722 12" up
2.	74.08'	Top nut of fire hydrant
3.	73.62'	PK nail w/washer E PwP #29-721
4.	82.48'	PK nail S PwP #2105 65" up
5.	93.77'	Mag nail w/washer N PwP #160-721 36" up
6.	38.65'	Mag nail SW side wooden fence post 12" up